


## Accessory Building Slab Detail

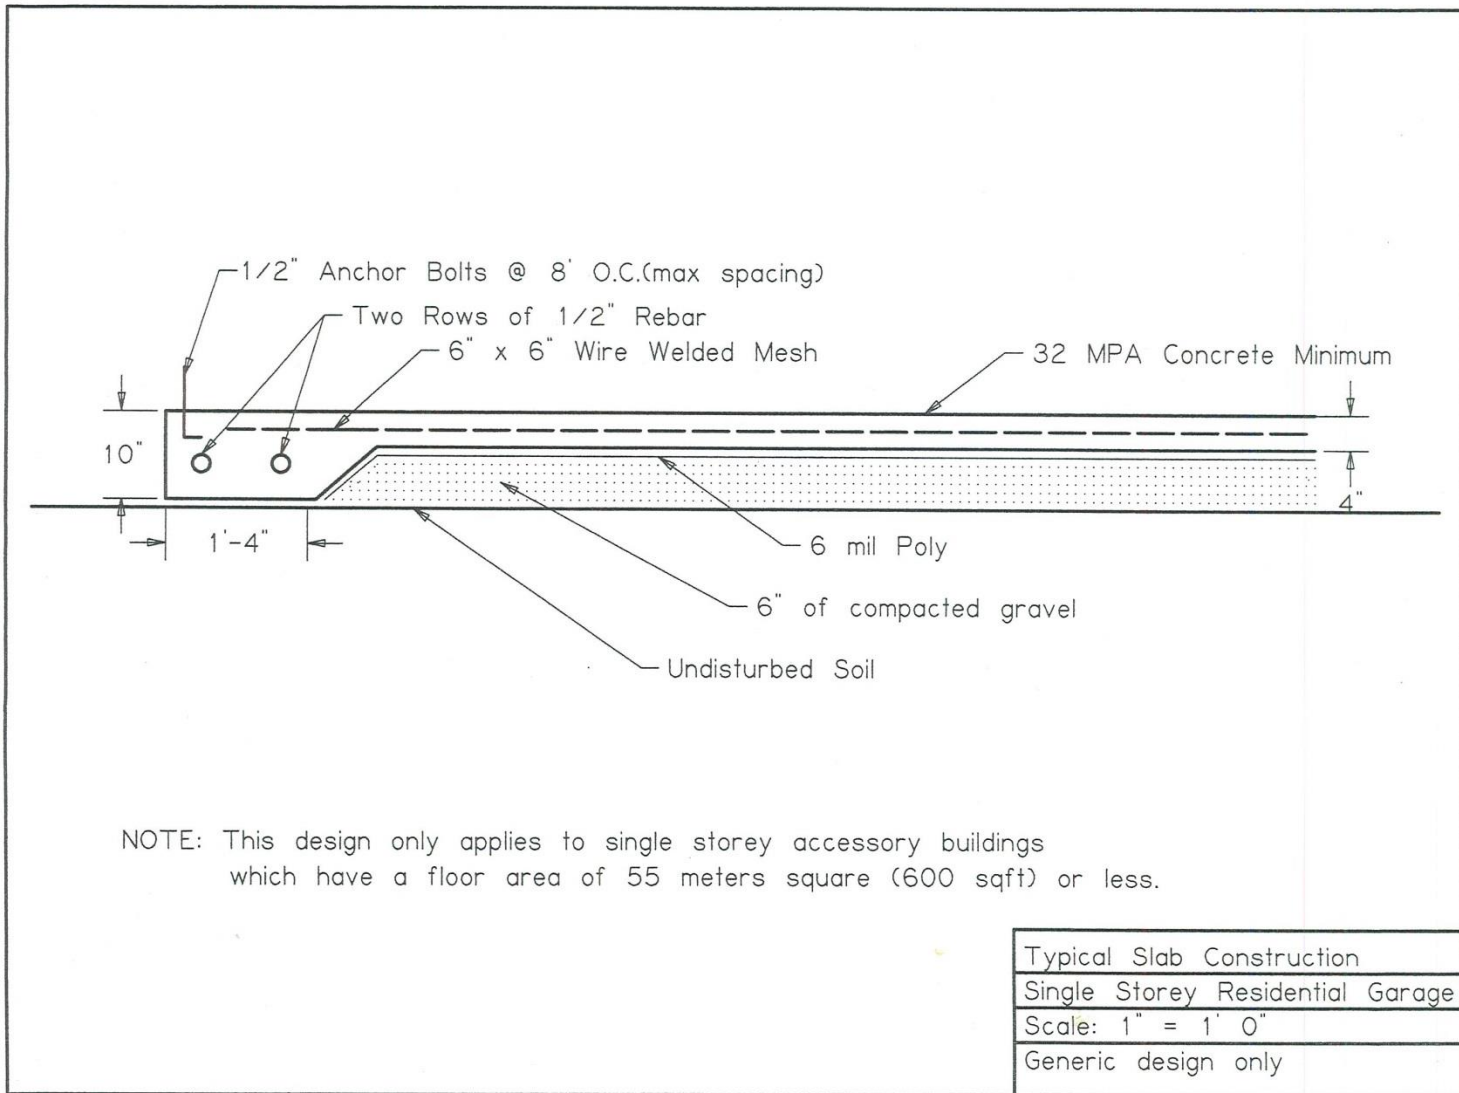

***This pamphlet has no legal status and cannot be used as an official interpretation of the various codes and regulations currently in effect.***

Revised 2/27/15

City Of Summerside-Technical Services